


FLOOR PLAN

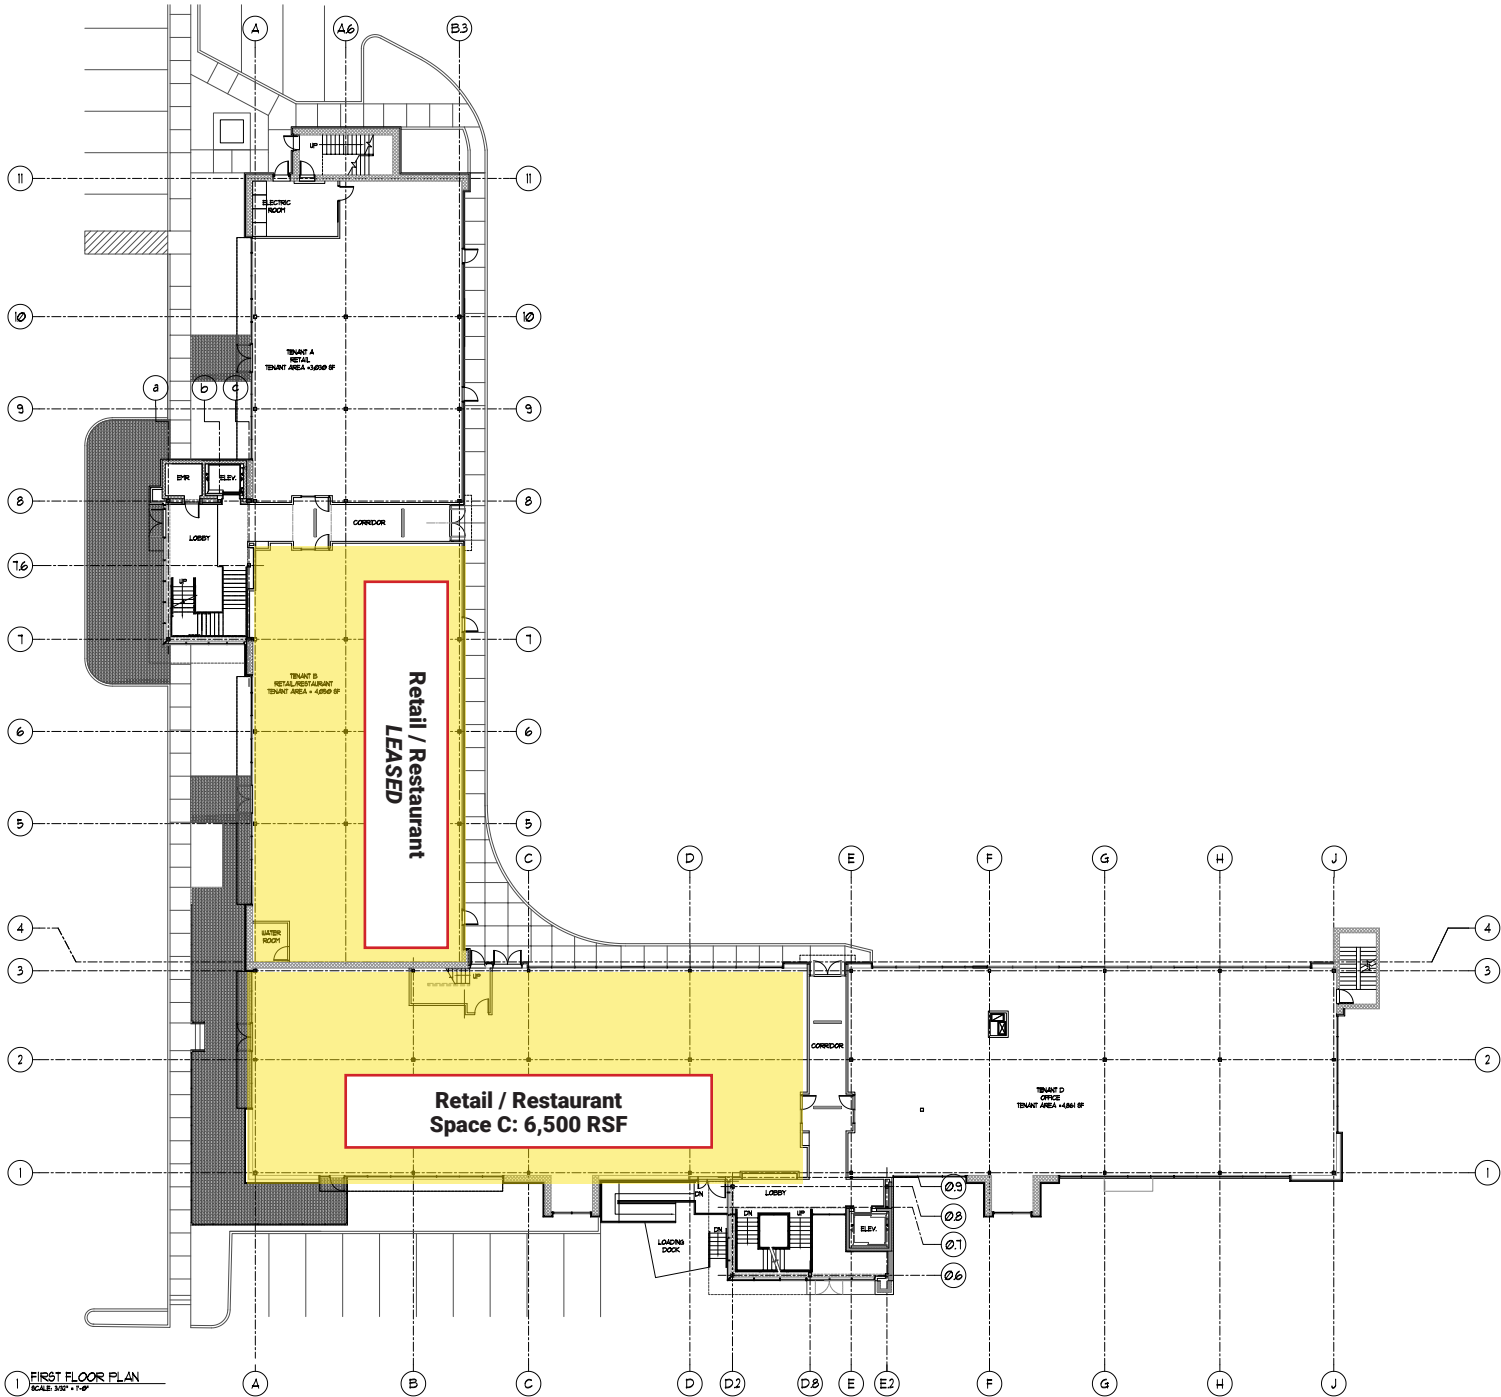

1 FIRST FLOOR PLAN
SCALE 1/8" = 1'-0"